

- GENERAL NOTES:**
- NOTE 1: ALL WORK SHALL BE IN ACCORDANCE WITH THE LATEST EDITIONS OF THE CANADIAN NATIONAL BUILDING CODES AND REGULATIONS.
 - NOTE 2: ALL WORK SHALL BE IN ACCORDANCE WITH THE LATEST EDITIONS OF THE CANADIAN NATIONAL ELECTRICAL CODE AND REGULATIONS.
 - NOTE 3: ALL WORK SHALL BE IN ACCORDANCE WITH THE LATEST EDITIONS OF THE CANADIAN NATIONAL MECHANICAL CODE AND REGULATIONS.
 - NOTE 4: ALL WORK SHALL BE IN ACCORDANCE WITH THE LATEST EDITIONS OF THE CANADIAN NATIONAL PLUMBING AND HEATING CODE AND REGULATIONS.
 - NOTE 5: ALL WORK SHALL BE IN ACCORDANCE WITH THE LATEST EDITIONS OF THE CANADIAN NATIONAL FIRE AND ALARM CODE AND REGULATIONS.
 - NOTE 6: ALL WORK SHALL BE IN ACCORDANCE WITH THE LATEST EDITIONS OF THE CANADIAN NATIONAL SAFETY CODE AND REGULATIONS.
 - NOTE 7: ALL WORK SHALL BE IN ACCORDANCE WITH THE LATEST EDITIONS OF THE CANADIAN NATIONAL ENVIRONMENTAL AND ENERGY CODE AND REGULATIONS.
 - NOTE 8: ALL WORK SHALL BE IN ACCORDANCE WITH THE LATEST EDITIONS OF THE CANADIAN NATIONAL ACCESSIBILITY ACT AND REGULATIONS.
 - NOTE 9: ALL WORK SHALL BE IN ACCORDANCE WITH THE LATEST EDITIONS OF THE CANADIAN NATIONAL OCCUPATIONAL SAFETY AND HEALTH ACT AND REGULATIONS.
 - NOTE 10: ALL WORK SHALL BE IN ACCORDANCE WITH THE LATEST EDITIONS OF THE CANADIAN NATIONAL LABOR RELATIONS ACT AND REGULATIONS.

NOTE 1: ALL WORK SHALL BE IN ACCORDANCE WITH THE LATEST EDITIONS OF THE CANADIAN NATIONAL BUILDING CODES AND REGULATIONS.

▲ NEW DATA CENTER
● EXISTING DATA CENTER

▲ NEW DATA CENTER
● EXISTING DATA CENTER



REVISED FIRST FLOOR PLAN

(TENANT LAYOUT)


SCALE: 1/4" = 1'-0"

FUQUA & PARTNERS ARCHITECTS
MEMBER OF THE ASSOCIATION OF ARCHITECTS
Architects
Interior Design
Landscape Architecture
112 Washington Street
Montreal, Alberta T2M 3S0
Phone: (556) 554-7516
Fax: (556) 554-7516
fuquaarch.com

Office Building on 650 Discovery
112 Washington Street
Montreal, Alberta T2M 3S0
Phone: (556) 554-7516
Fax: (556) 554-7516
fuquaarch.com



SHEET
A1.0
OF
1

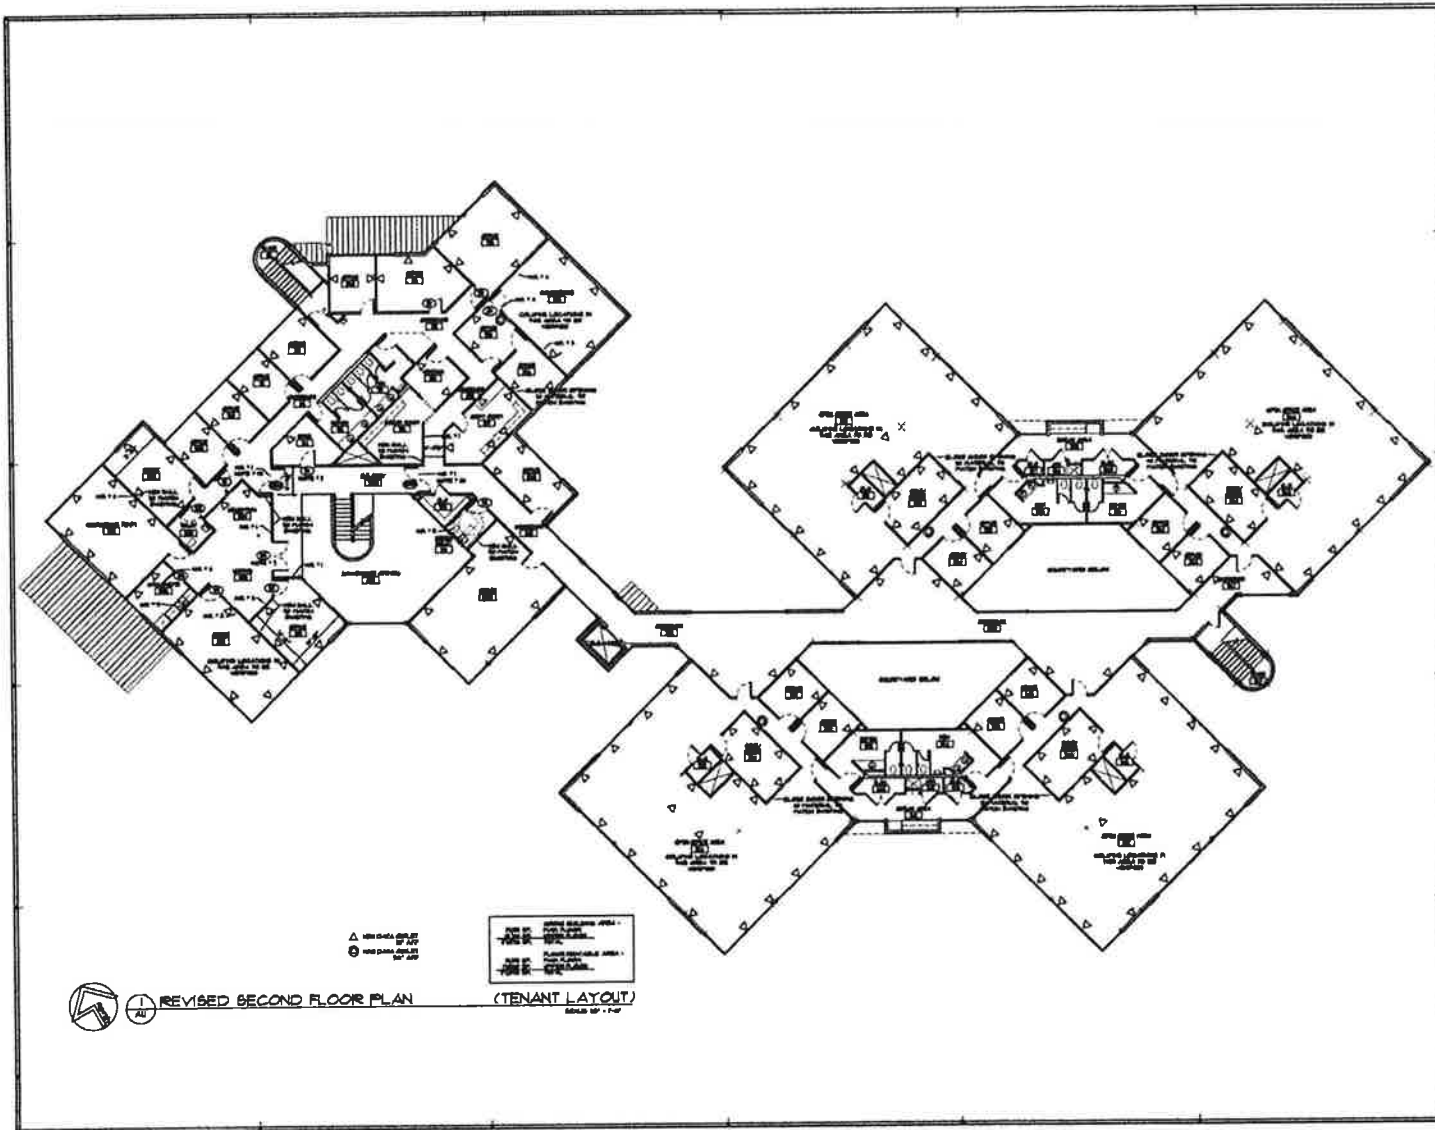

FUQUA & PARTNERS ARCHITECTS

MEMBER OF THE AMERICAN INSTITUTE OF ARCHITECTS

Architects

Interior Design

Landscape Architecture

112 Washington Street
 Huntsville, Alabama 35801
 Phone: (256) 534-7616
 Fax: (256) 534-4003
 fuqua@btcity.com

Office Building on 650 Discovery

DATE	DESCRIPTION

REVISIONS

BY SPECIAL REPRESENTATIVE



SHEET
A.1.1
 OF
 1

REVISED SECOND FLOOR PLAN (TENANT LAYOUT)
 SCALE: 1/8" = 1'-0"